




TEAM DESIGN- 2nd floor Regal Court, 42-44 High Street, Slough, SL1 1EL
 Email : info@beamdesign.co.uk Office: 0800 130 3312

Project No	Example	Sht. No.	3 of 16
Site Address	Example		
Subject	Extension and alteration works – Supporting Calculations		
Engineer	Peter V	Date:	

Part Ground Floor Plan – extension and alteration works

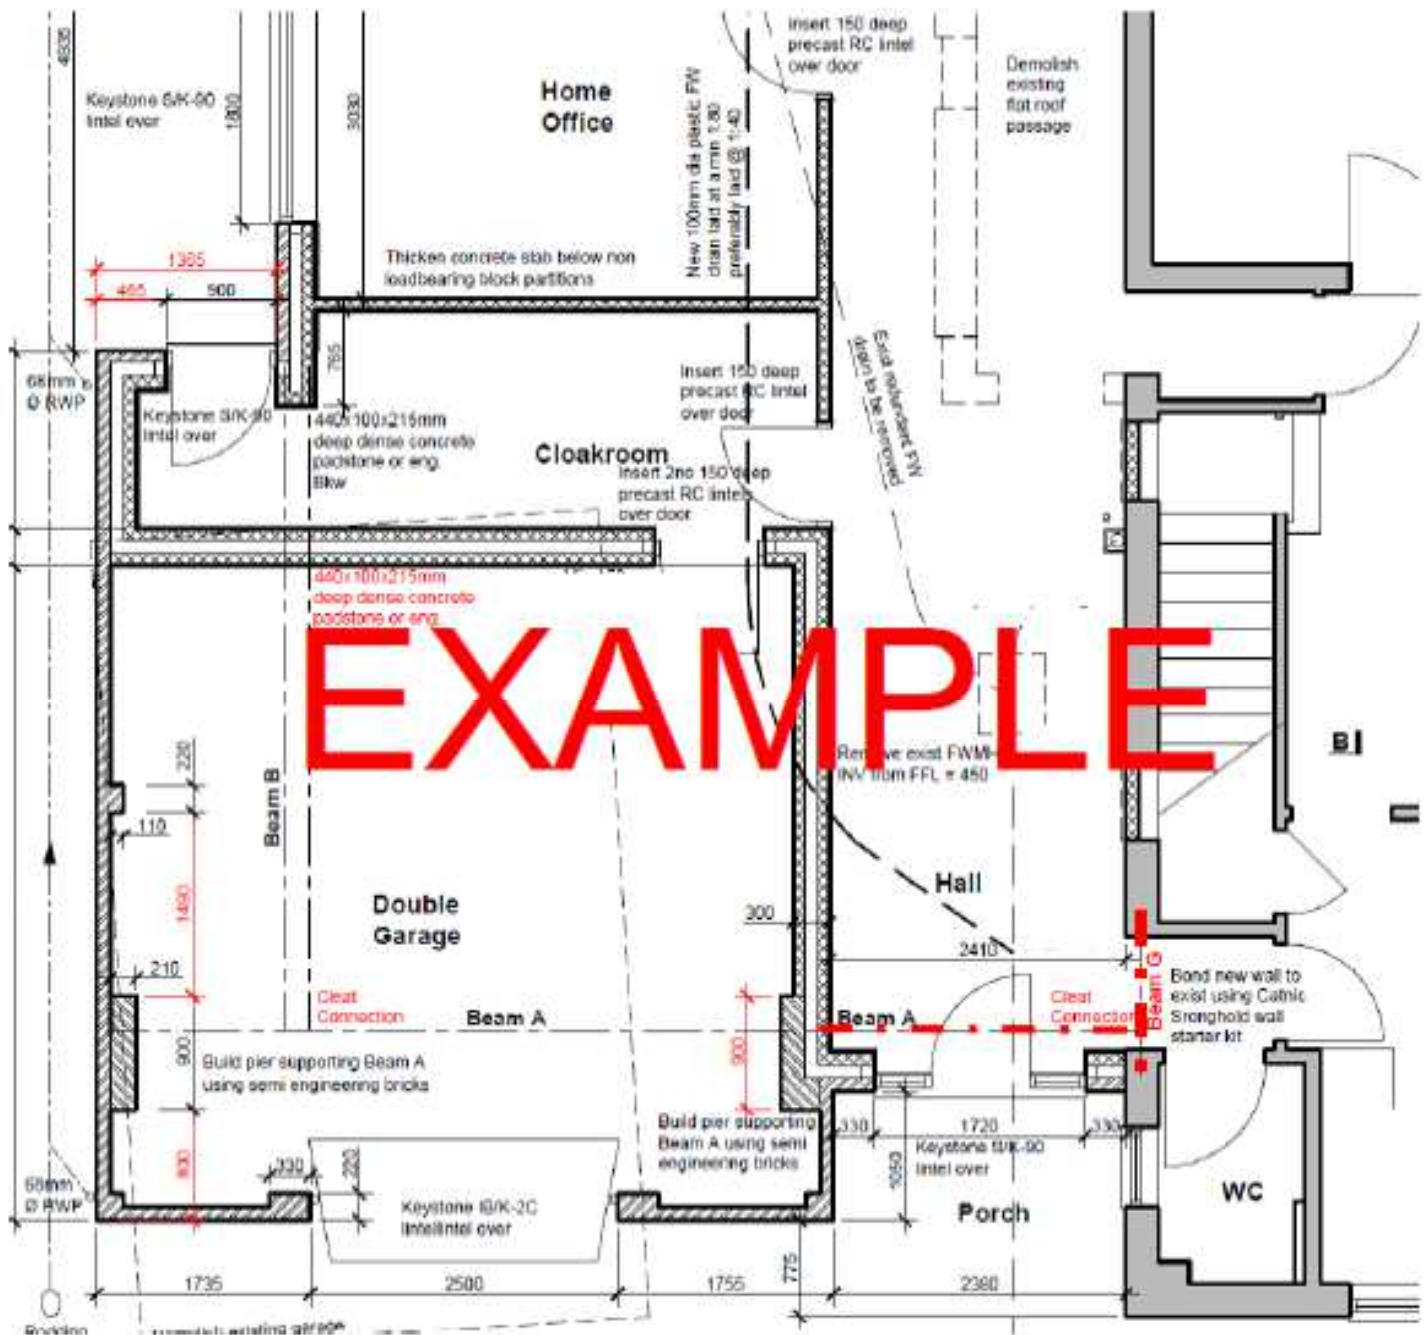

EXAMPLE

Note: For the design of beams A, B, C & D refer to Team Design Structural Calculations with reference BD2014-CDB-104. The beams designed in this document are only new beam "A" (short section over hallway) and beam G supporting this beam A, padstones and cleat connection. Beams to be designed marked in red dashed-dotted line.

NOTE: For Building Regulations Submission only, not for ordering materials. Principal Contractor is responsible for taking measurements on site, preparing construction drawings and safely erecting the proposed structural works. Team Design is not responsible for site supervision.

IF IN DOUBT - ASK!