



EXISTING

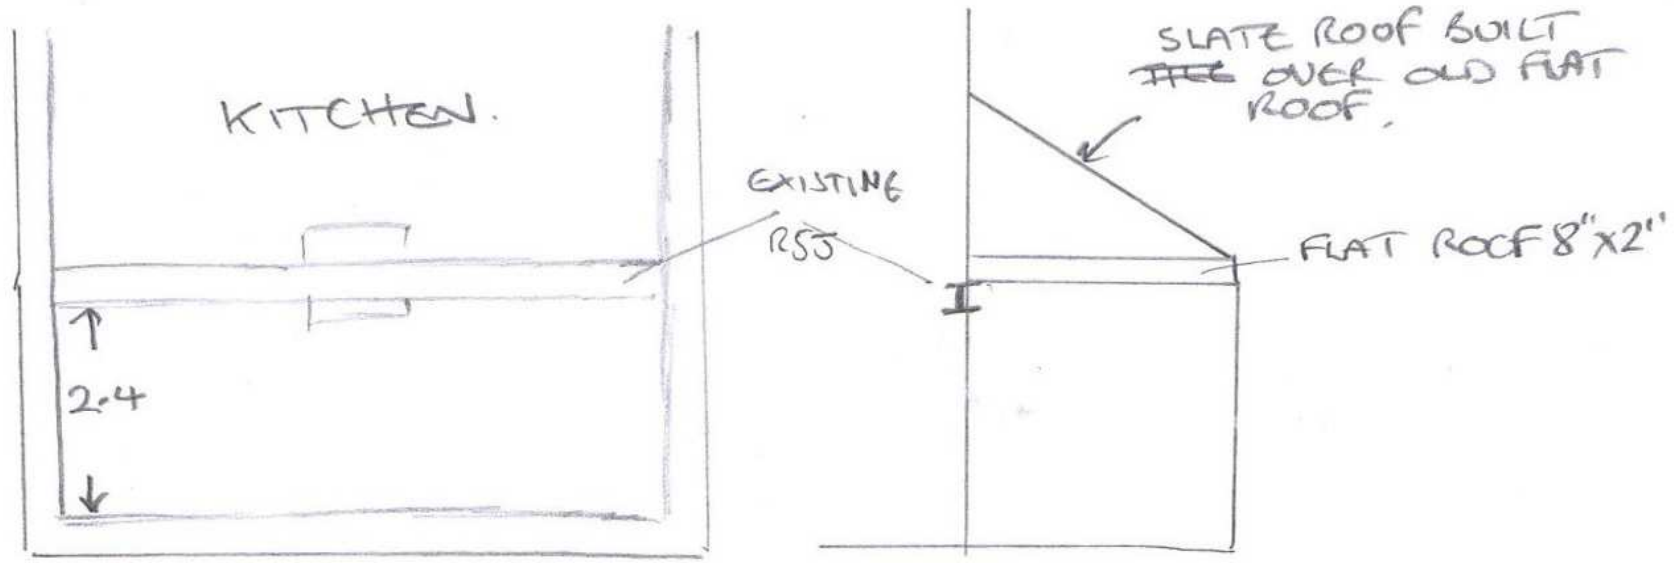


PROPOSED

NOTE


EXISTING AND PROPOSED WALLS FROM CONCRETE BLOCKS.
EXISTING FOUNDATION AS CURRENT B. REGS

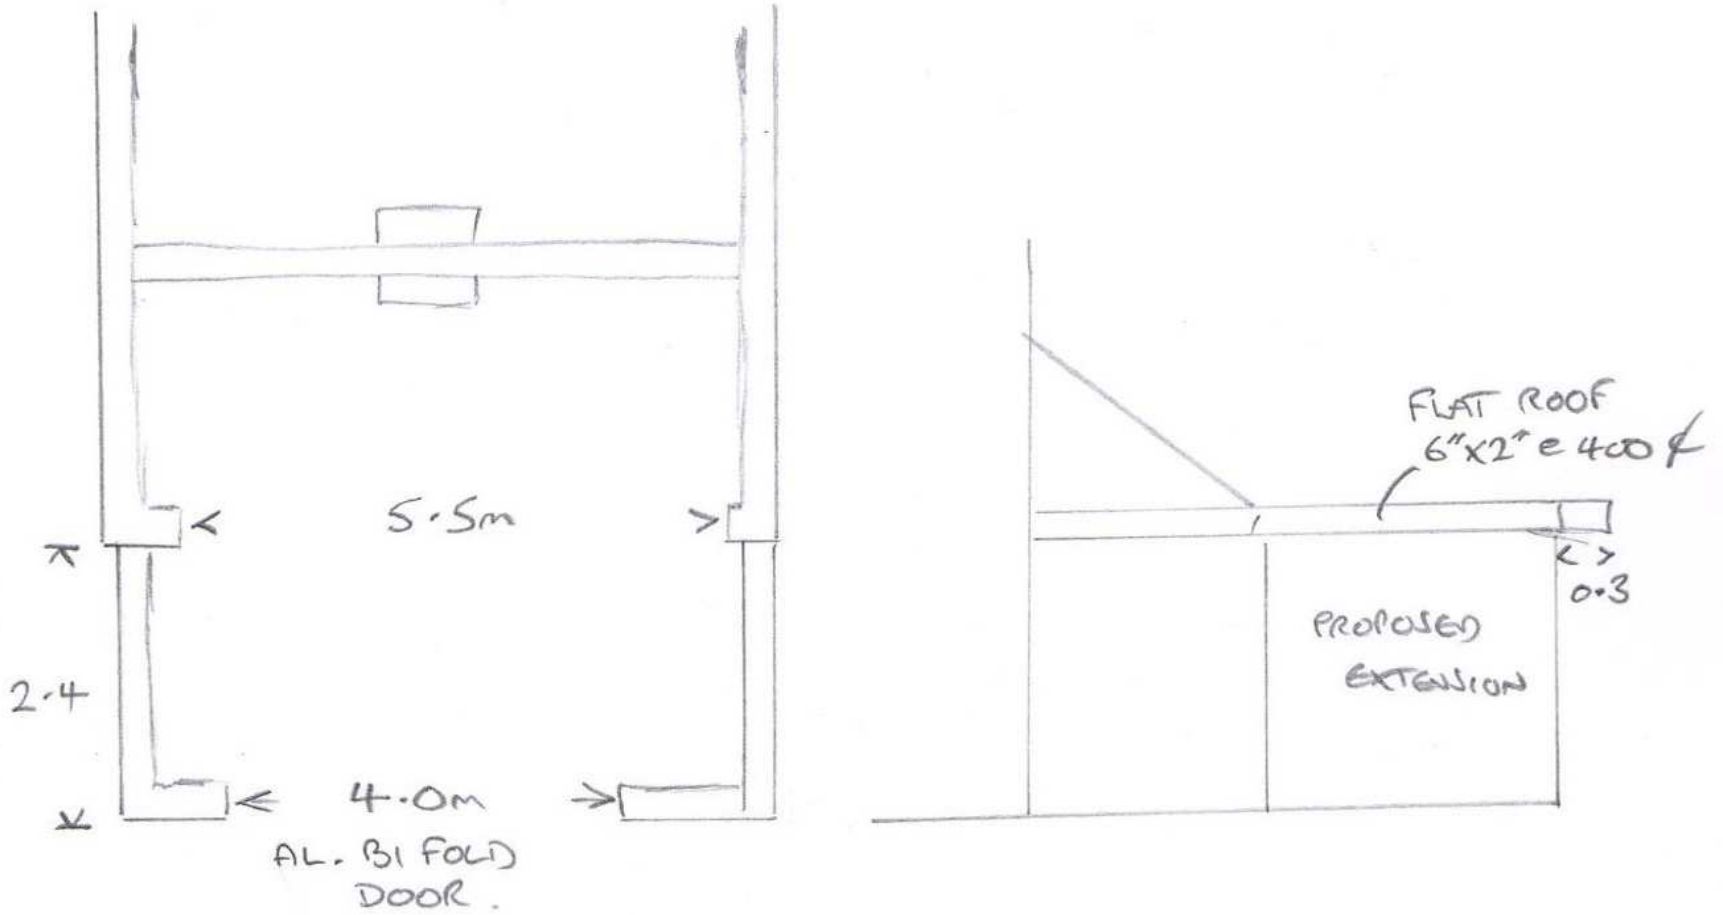

ROOF

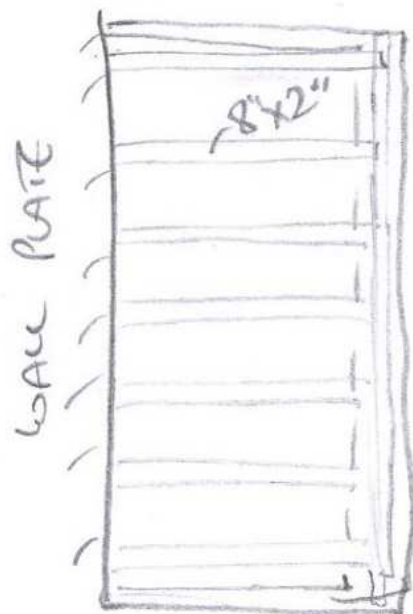

EXISTING

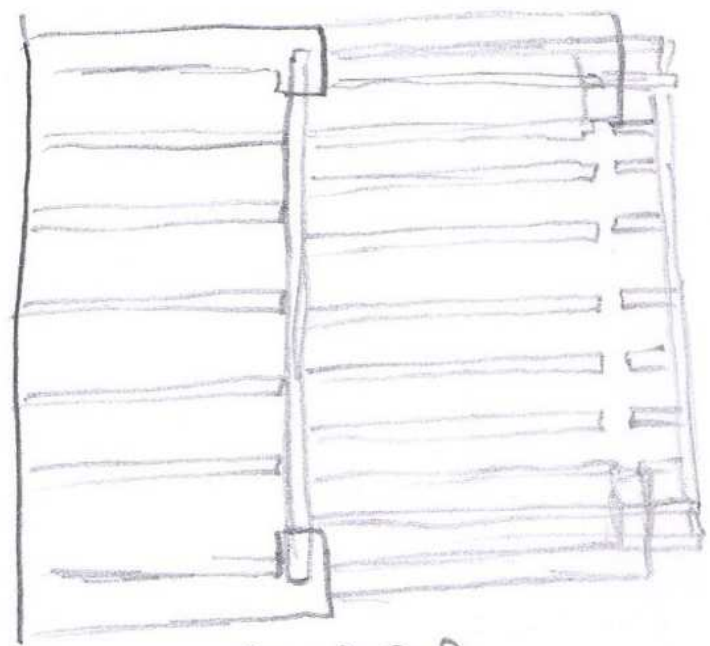

PROPOSED